
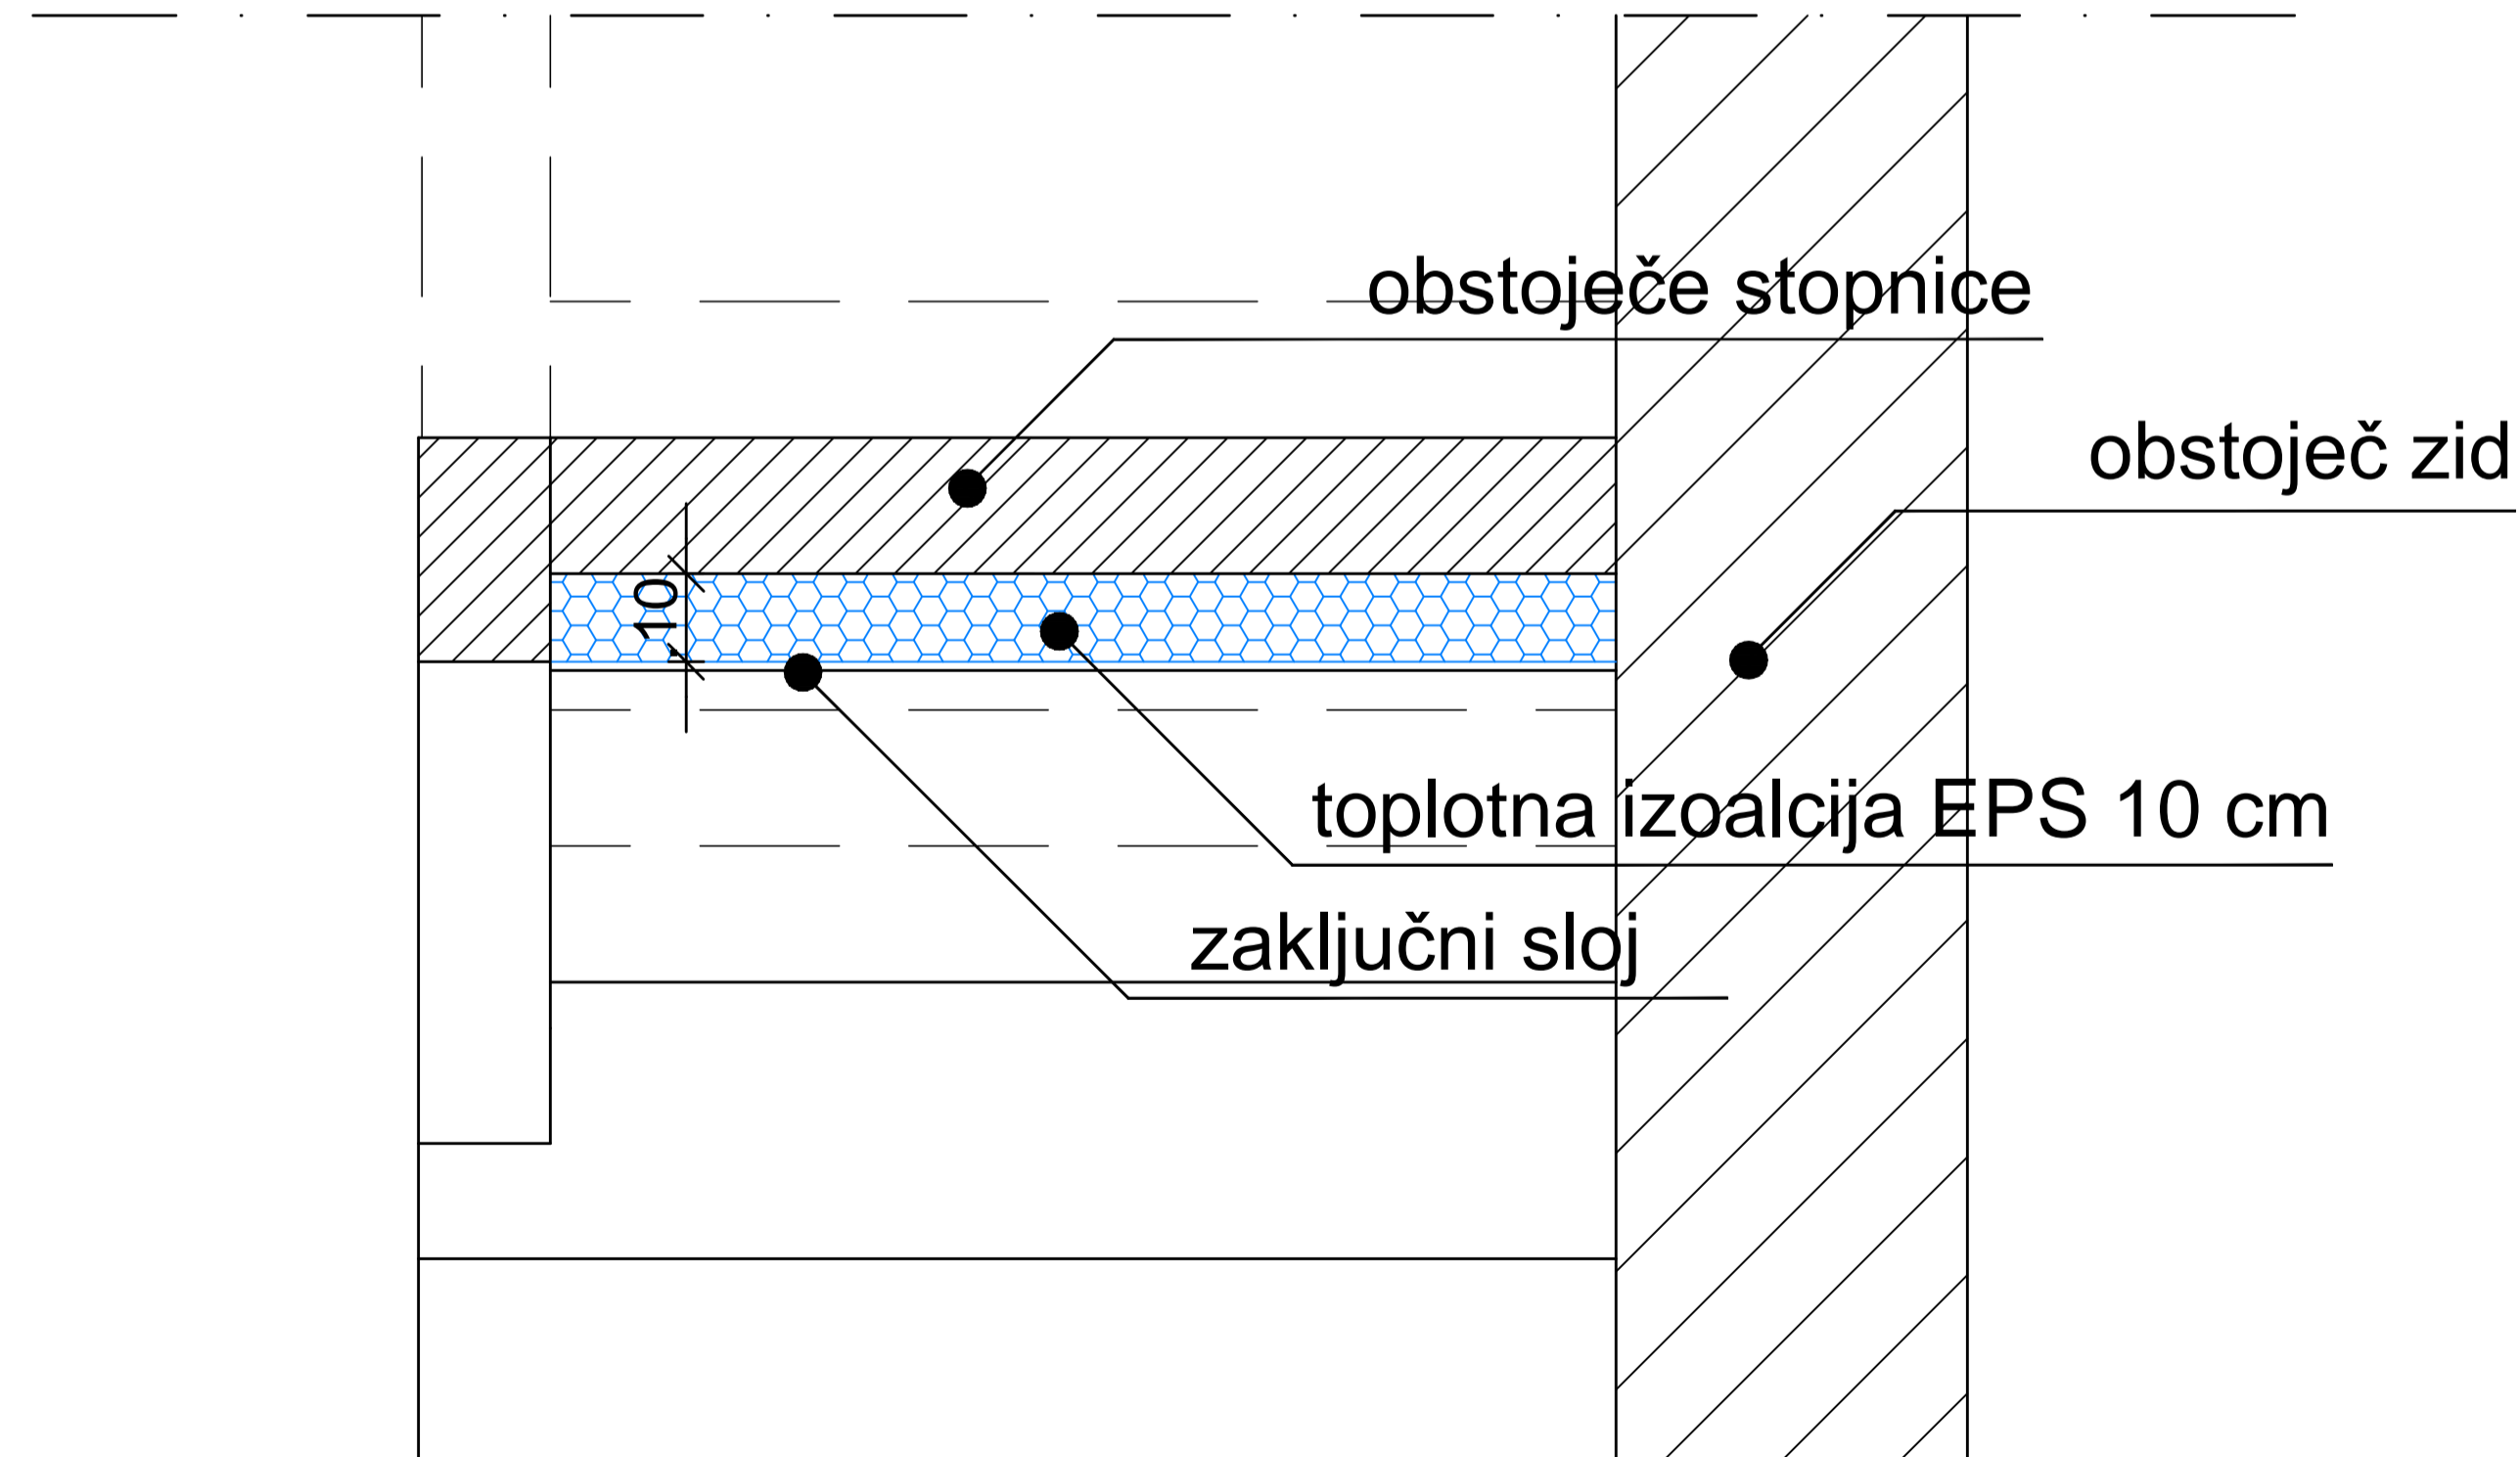


detajl D4
m= 1:10

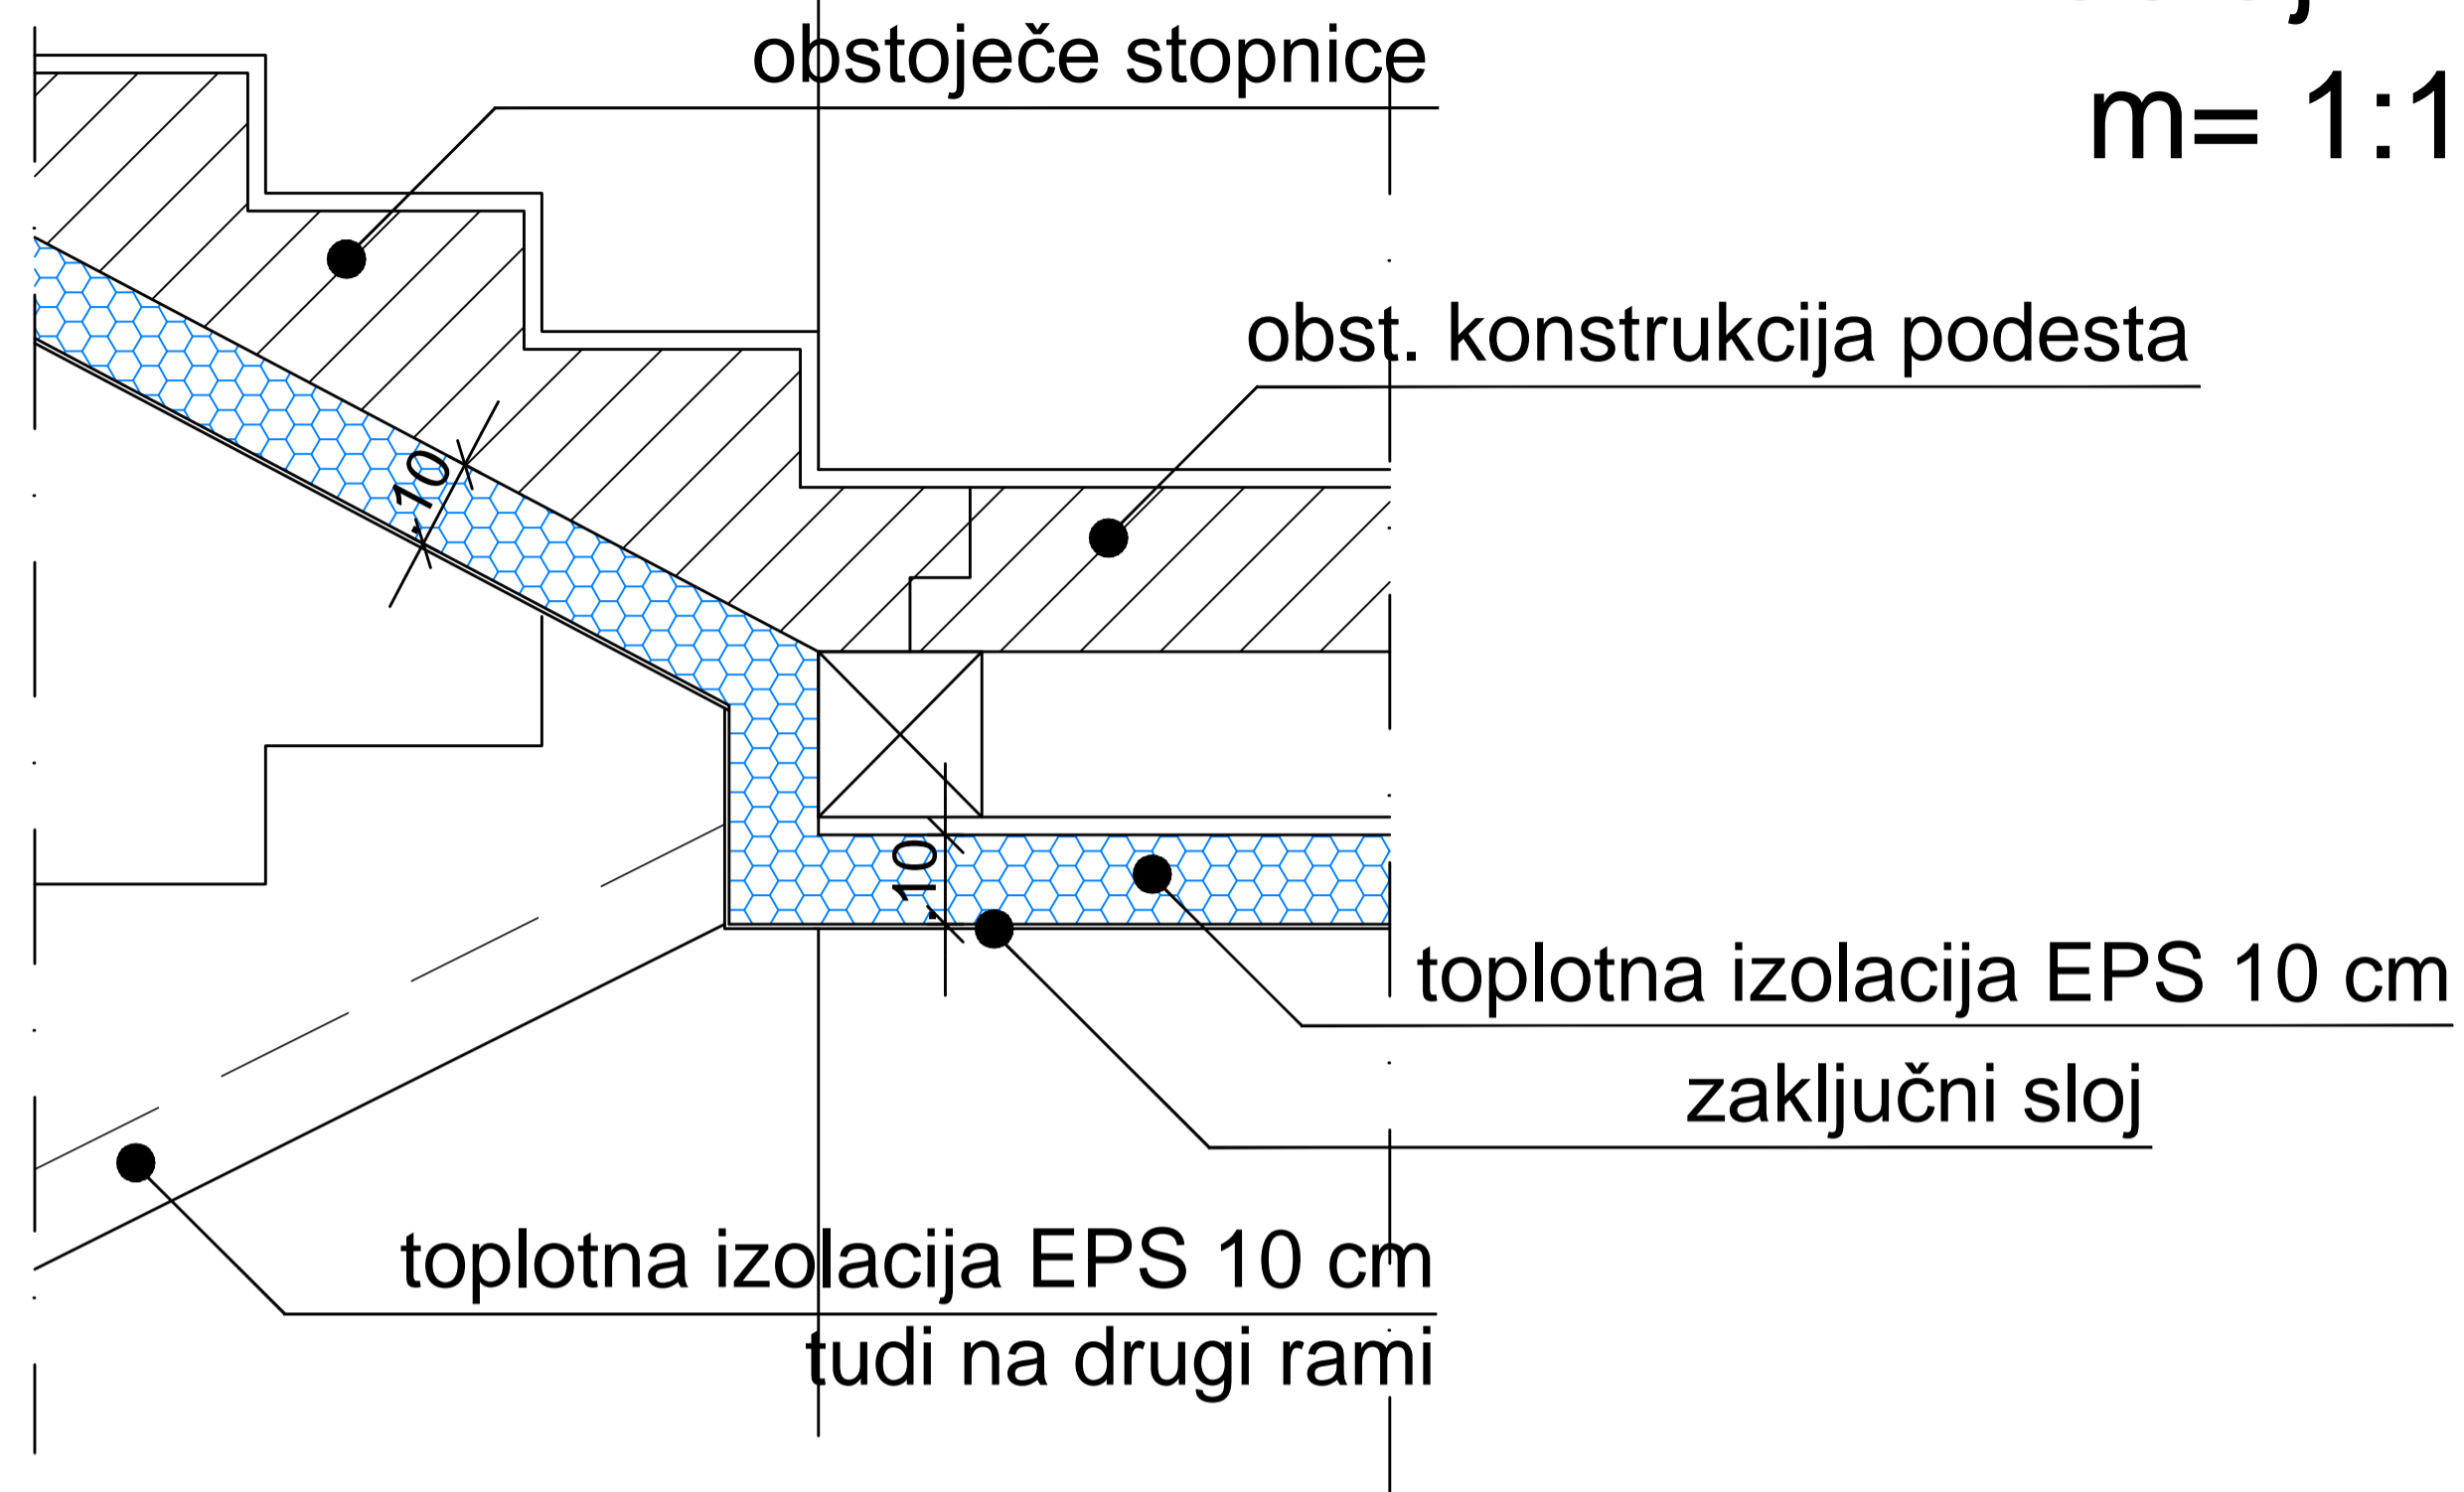

opomba: izolacija se
položi do izravnave zoba
med steno in stopnicami!