



### JZ FASADA - telovadnica

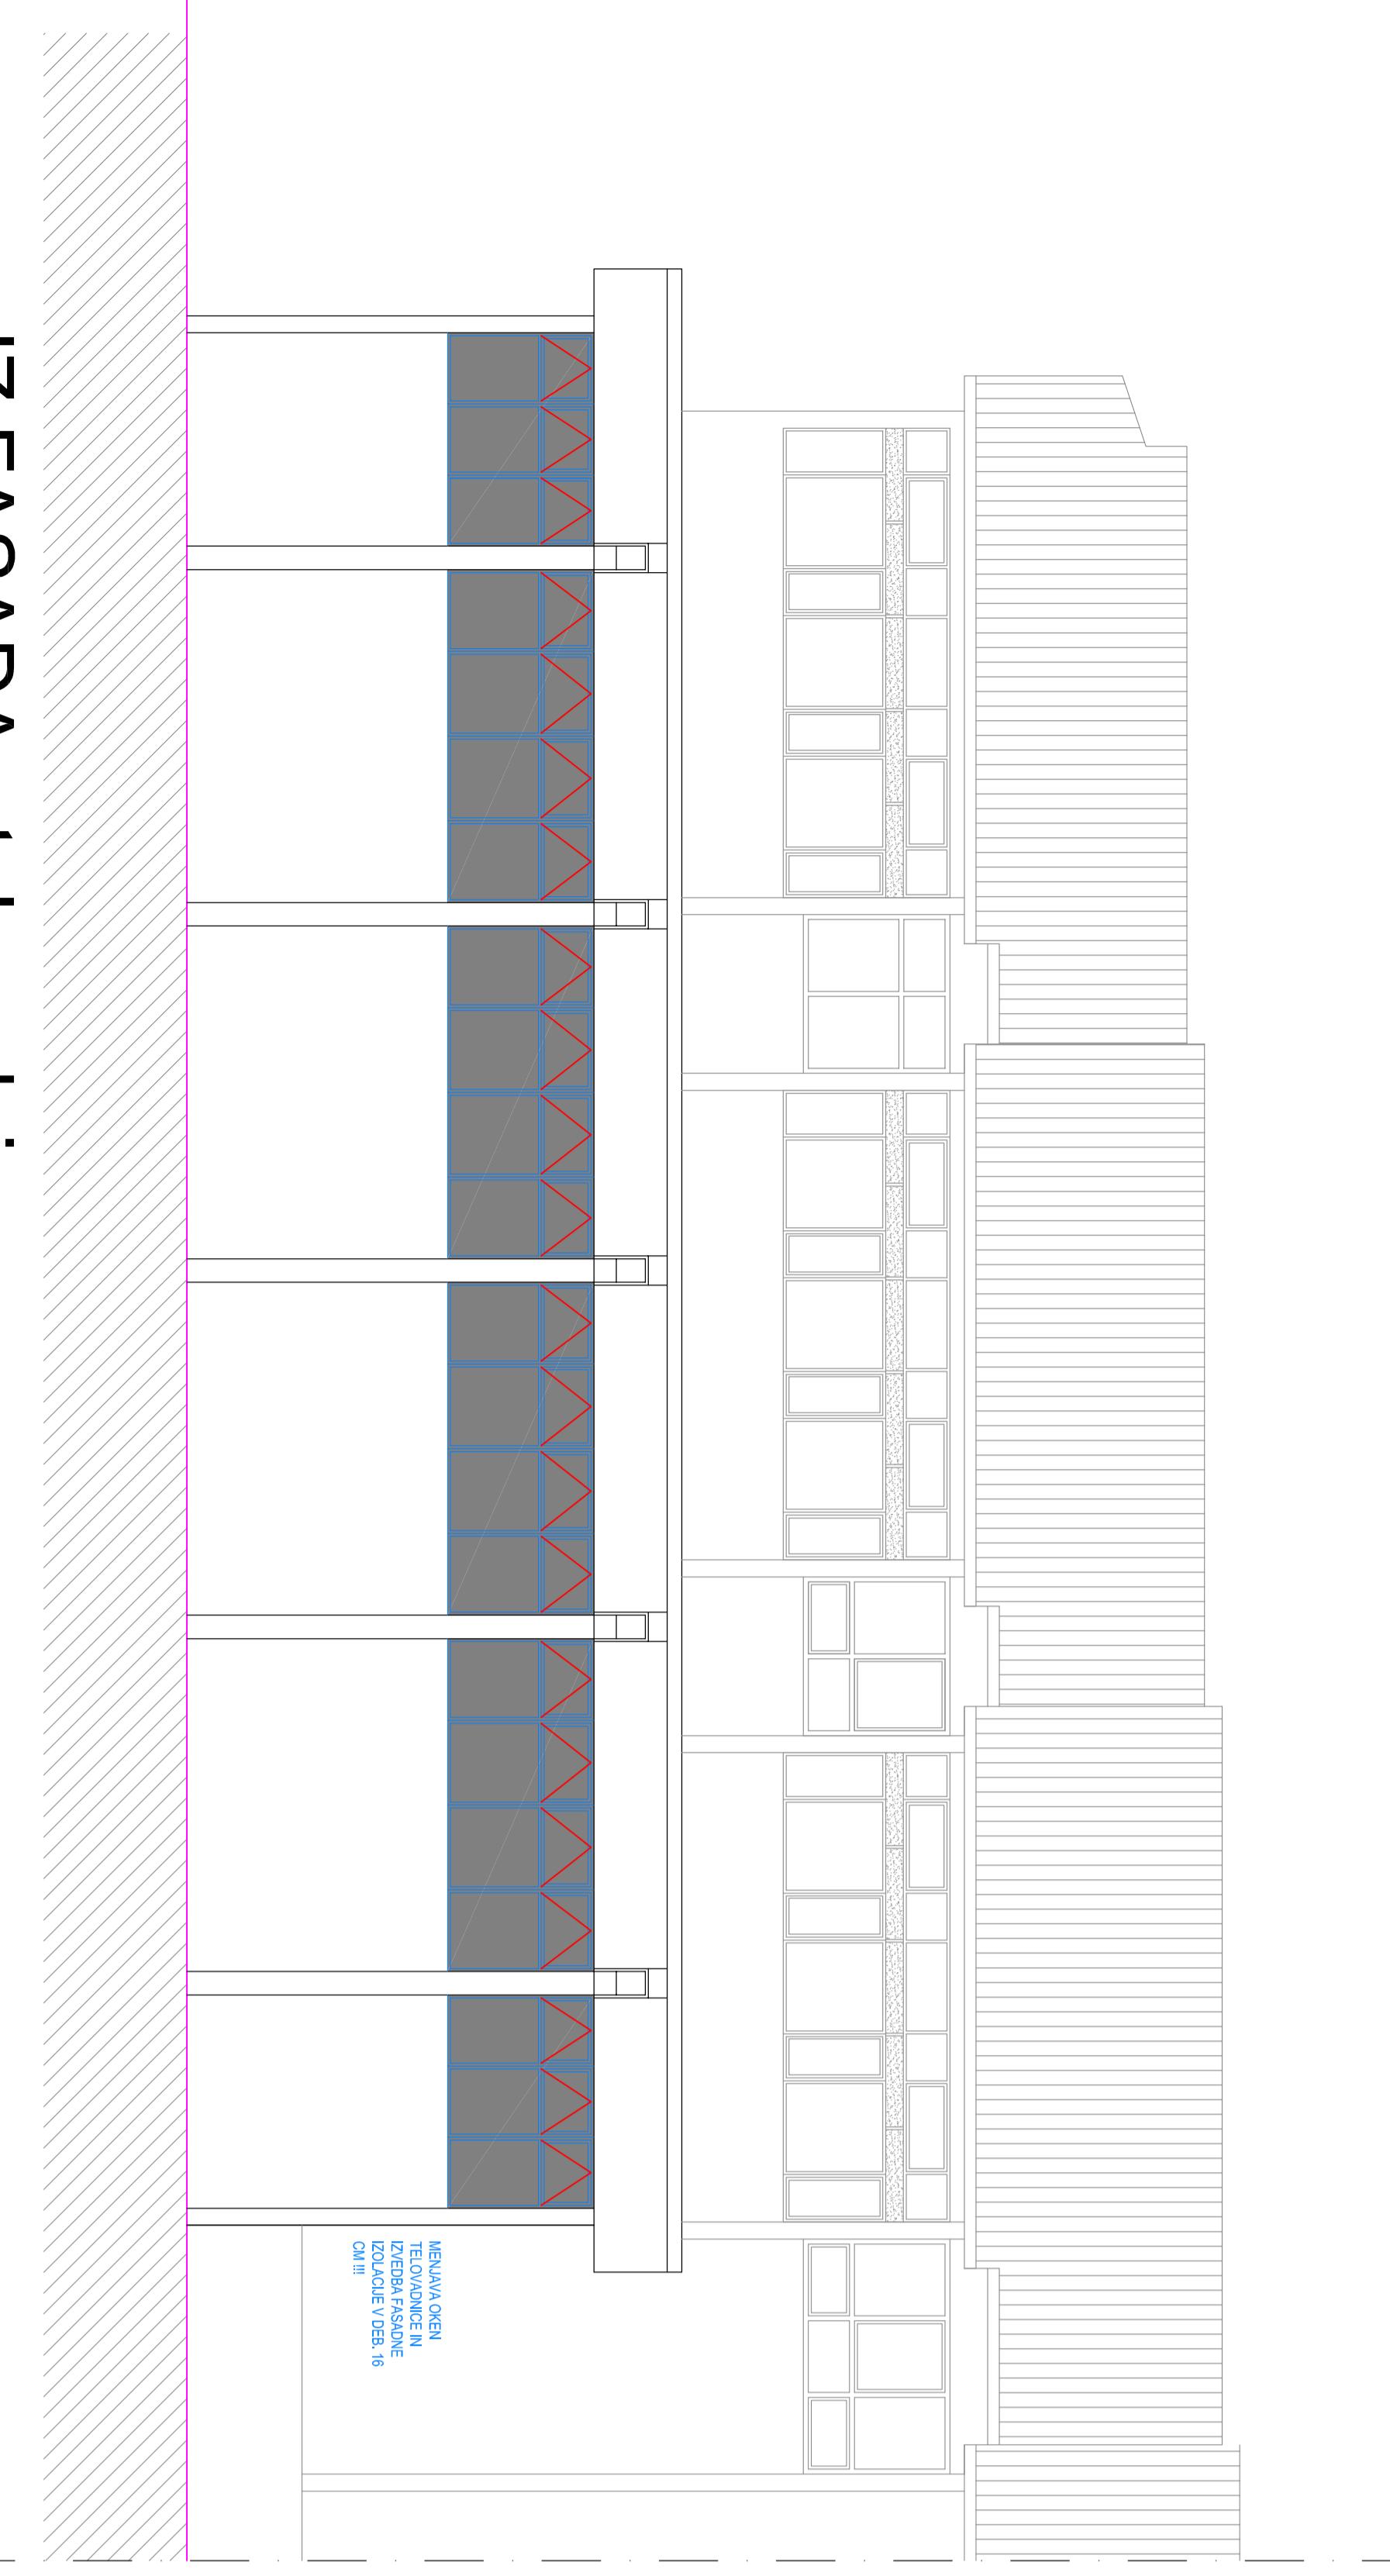


### SZ FASADA - PRIZIDEK

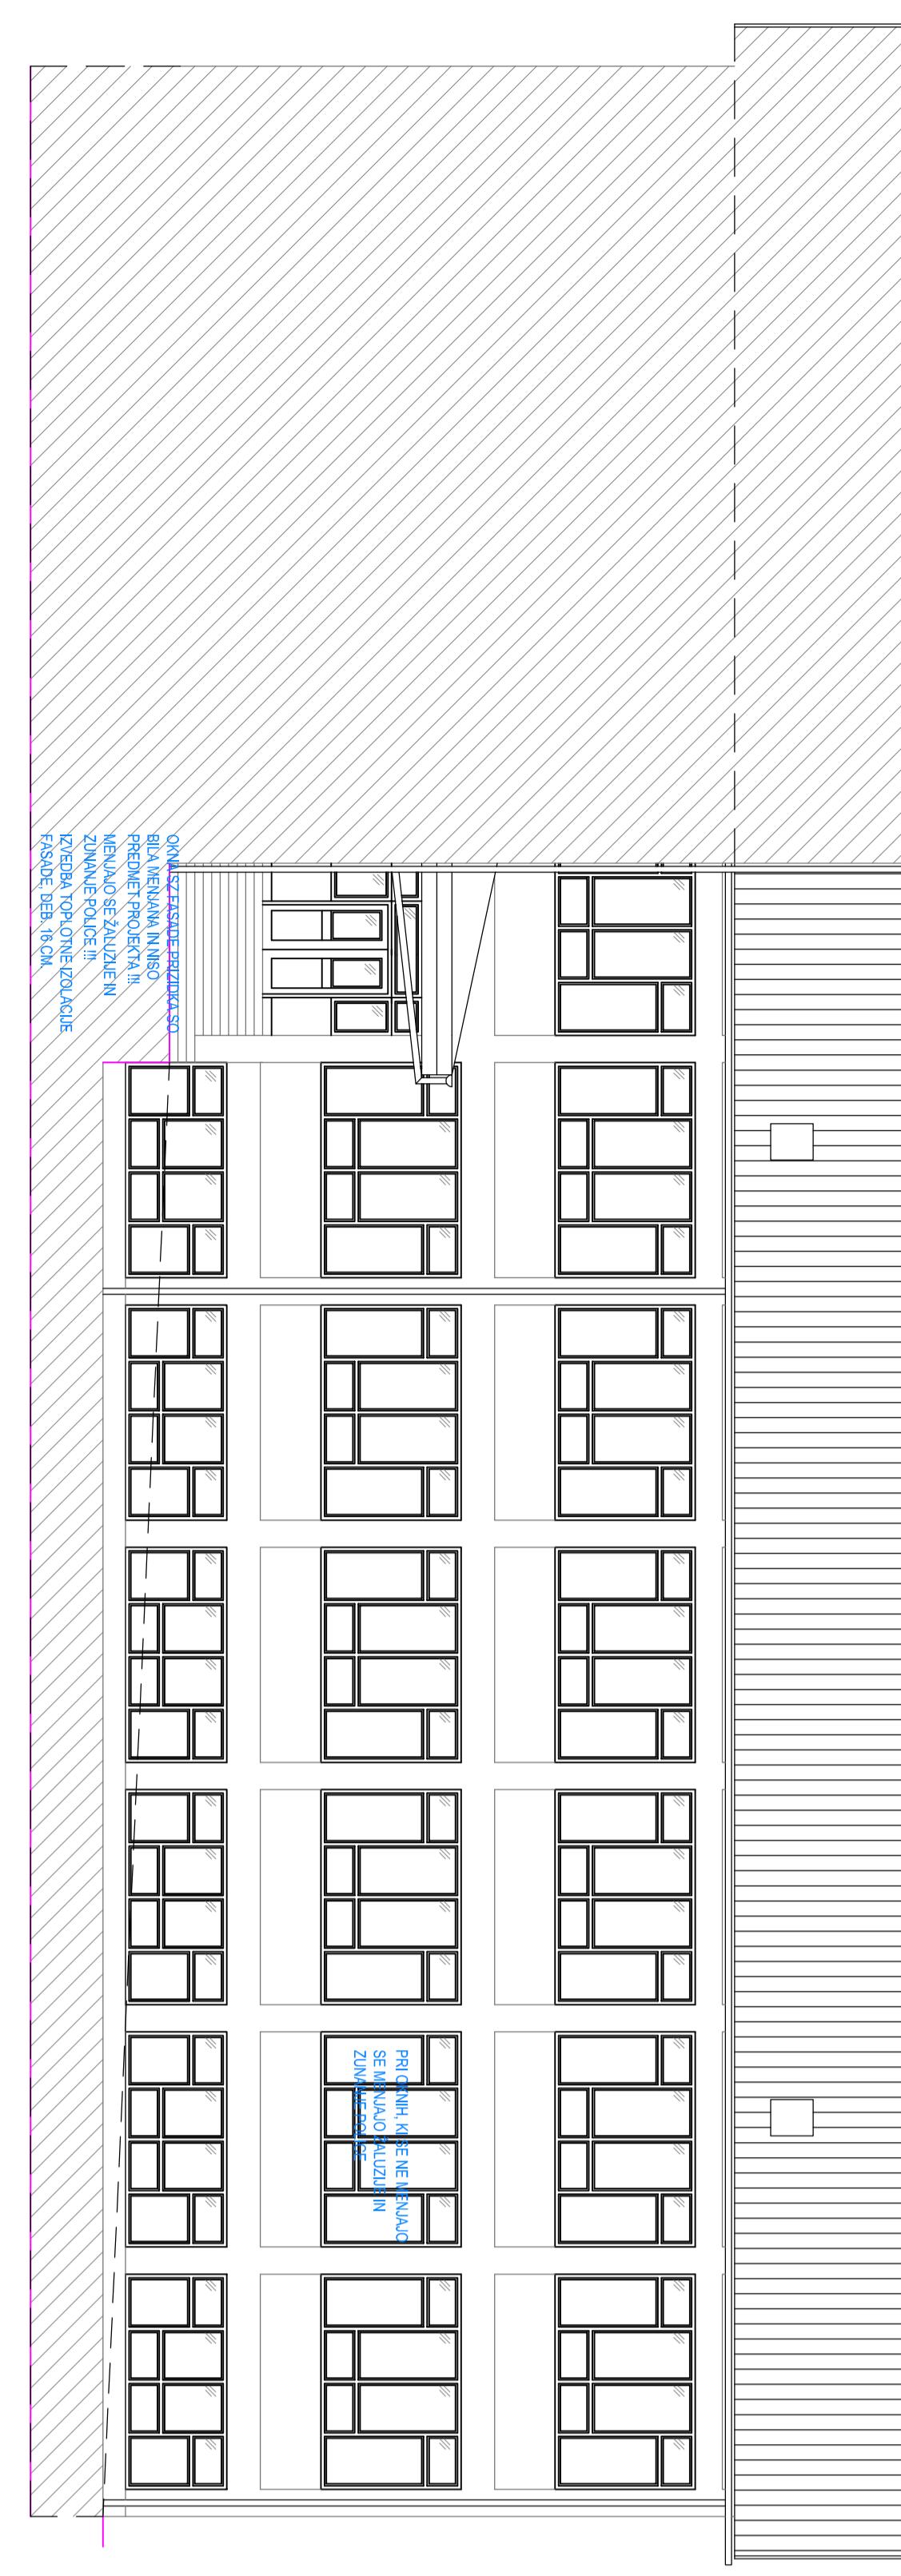

### SV FASADA - telovadnica



### SZ FASADA

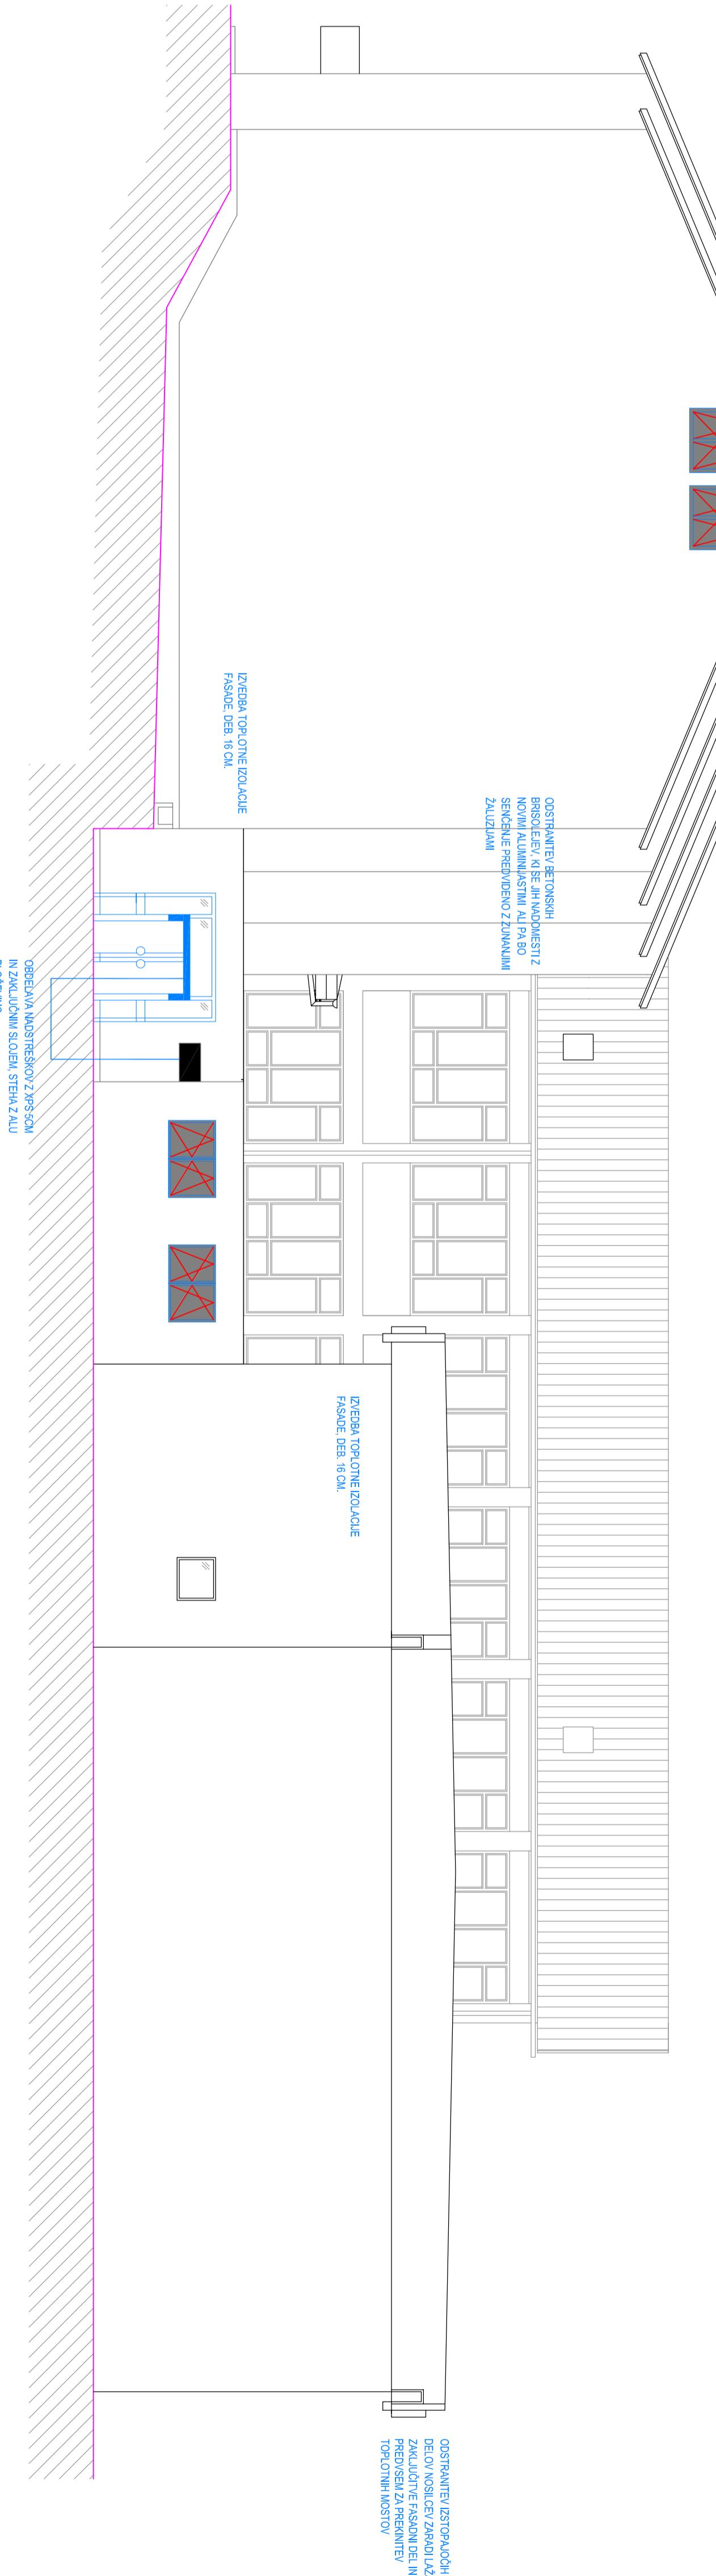

### JV FASADA



MENJAVA OKEN  
TELOVADNICE  
OBSTOJEĆA OKNA  
CENE  
FASADE

MENJAVA OKEN  
OBSTOJEĆA OKNA

FASADE

M = 1:100