




PREREZ: B – B

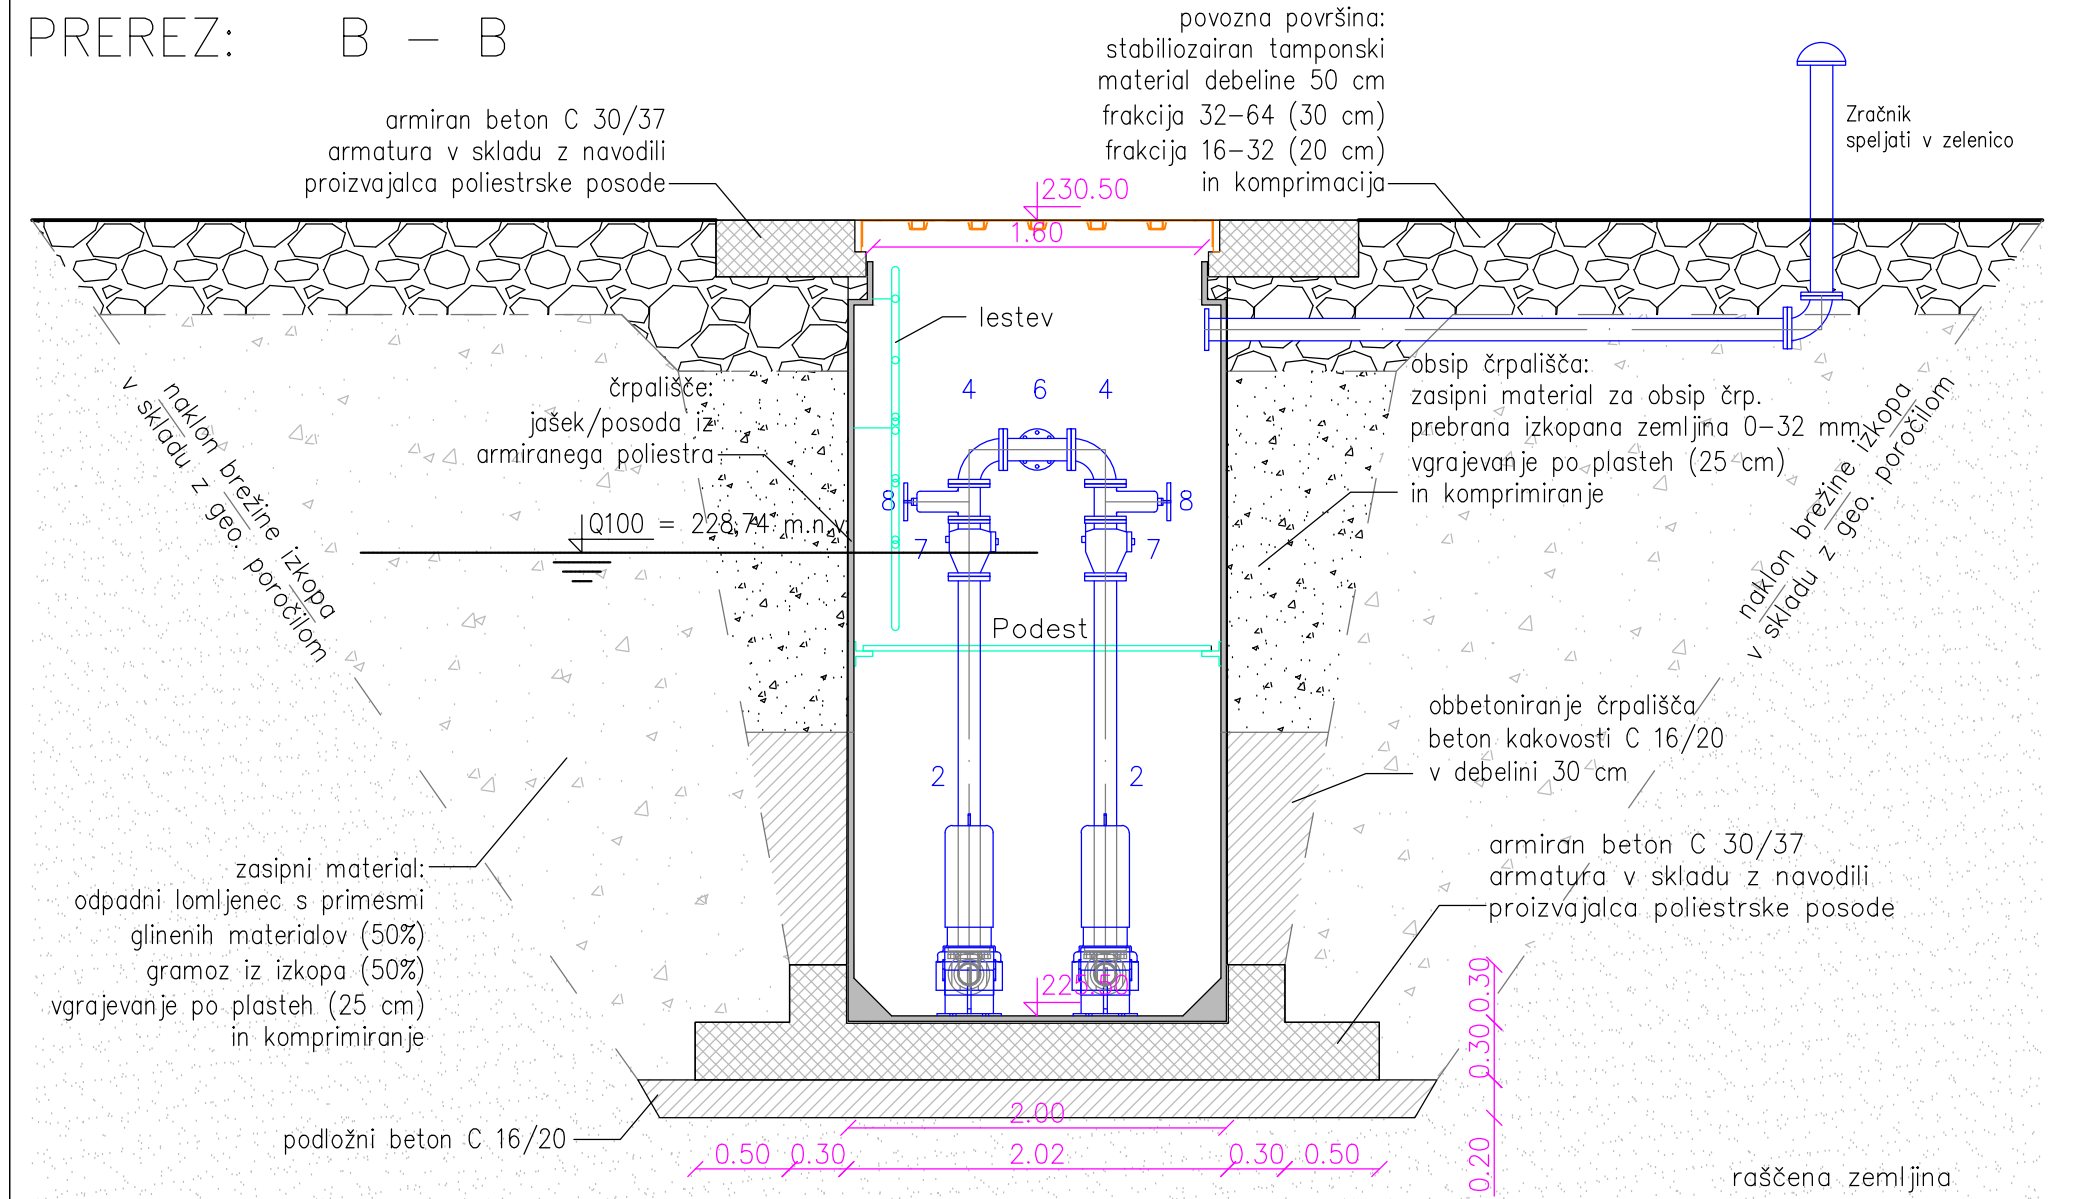

TLORIS:

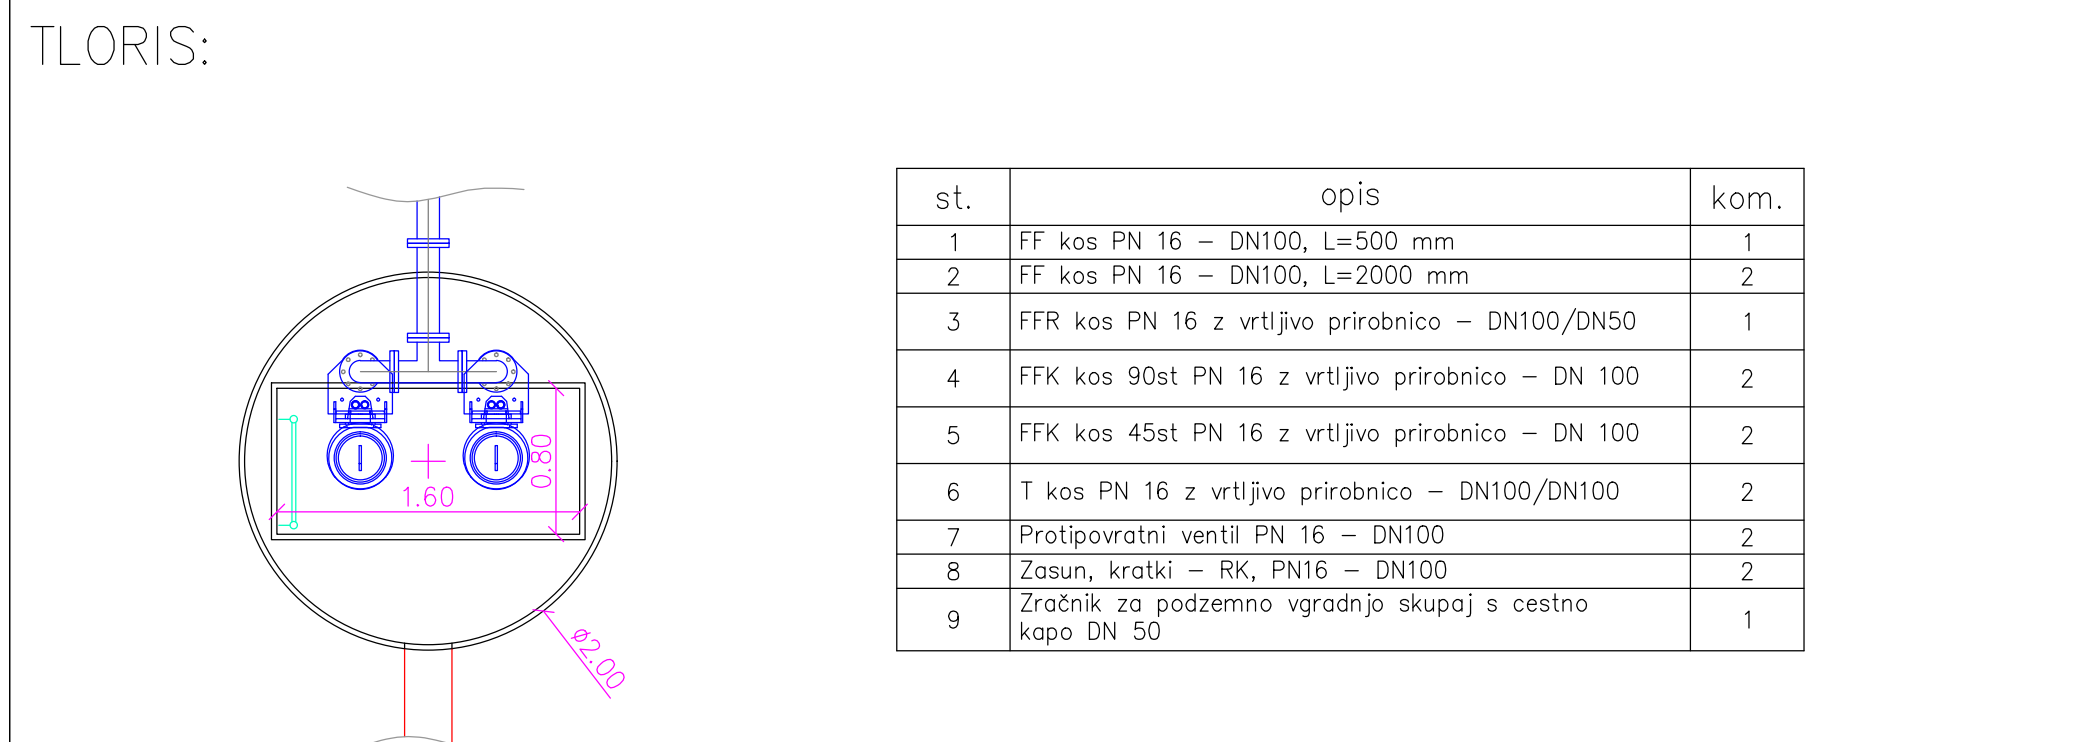

REZ:	A - A		povozna površina: stabiliziran tamponski	
------	-------	---	---	--

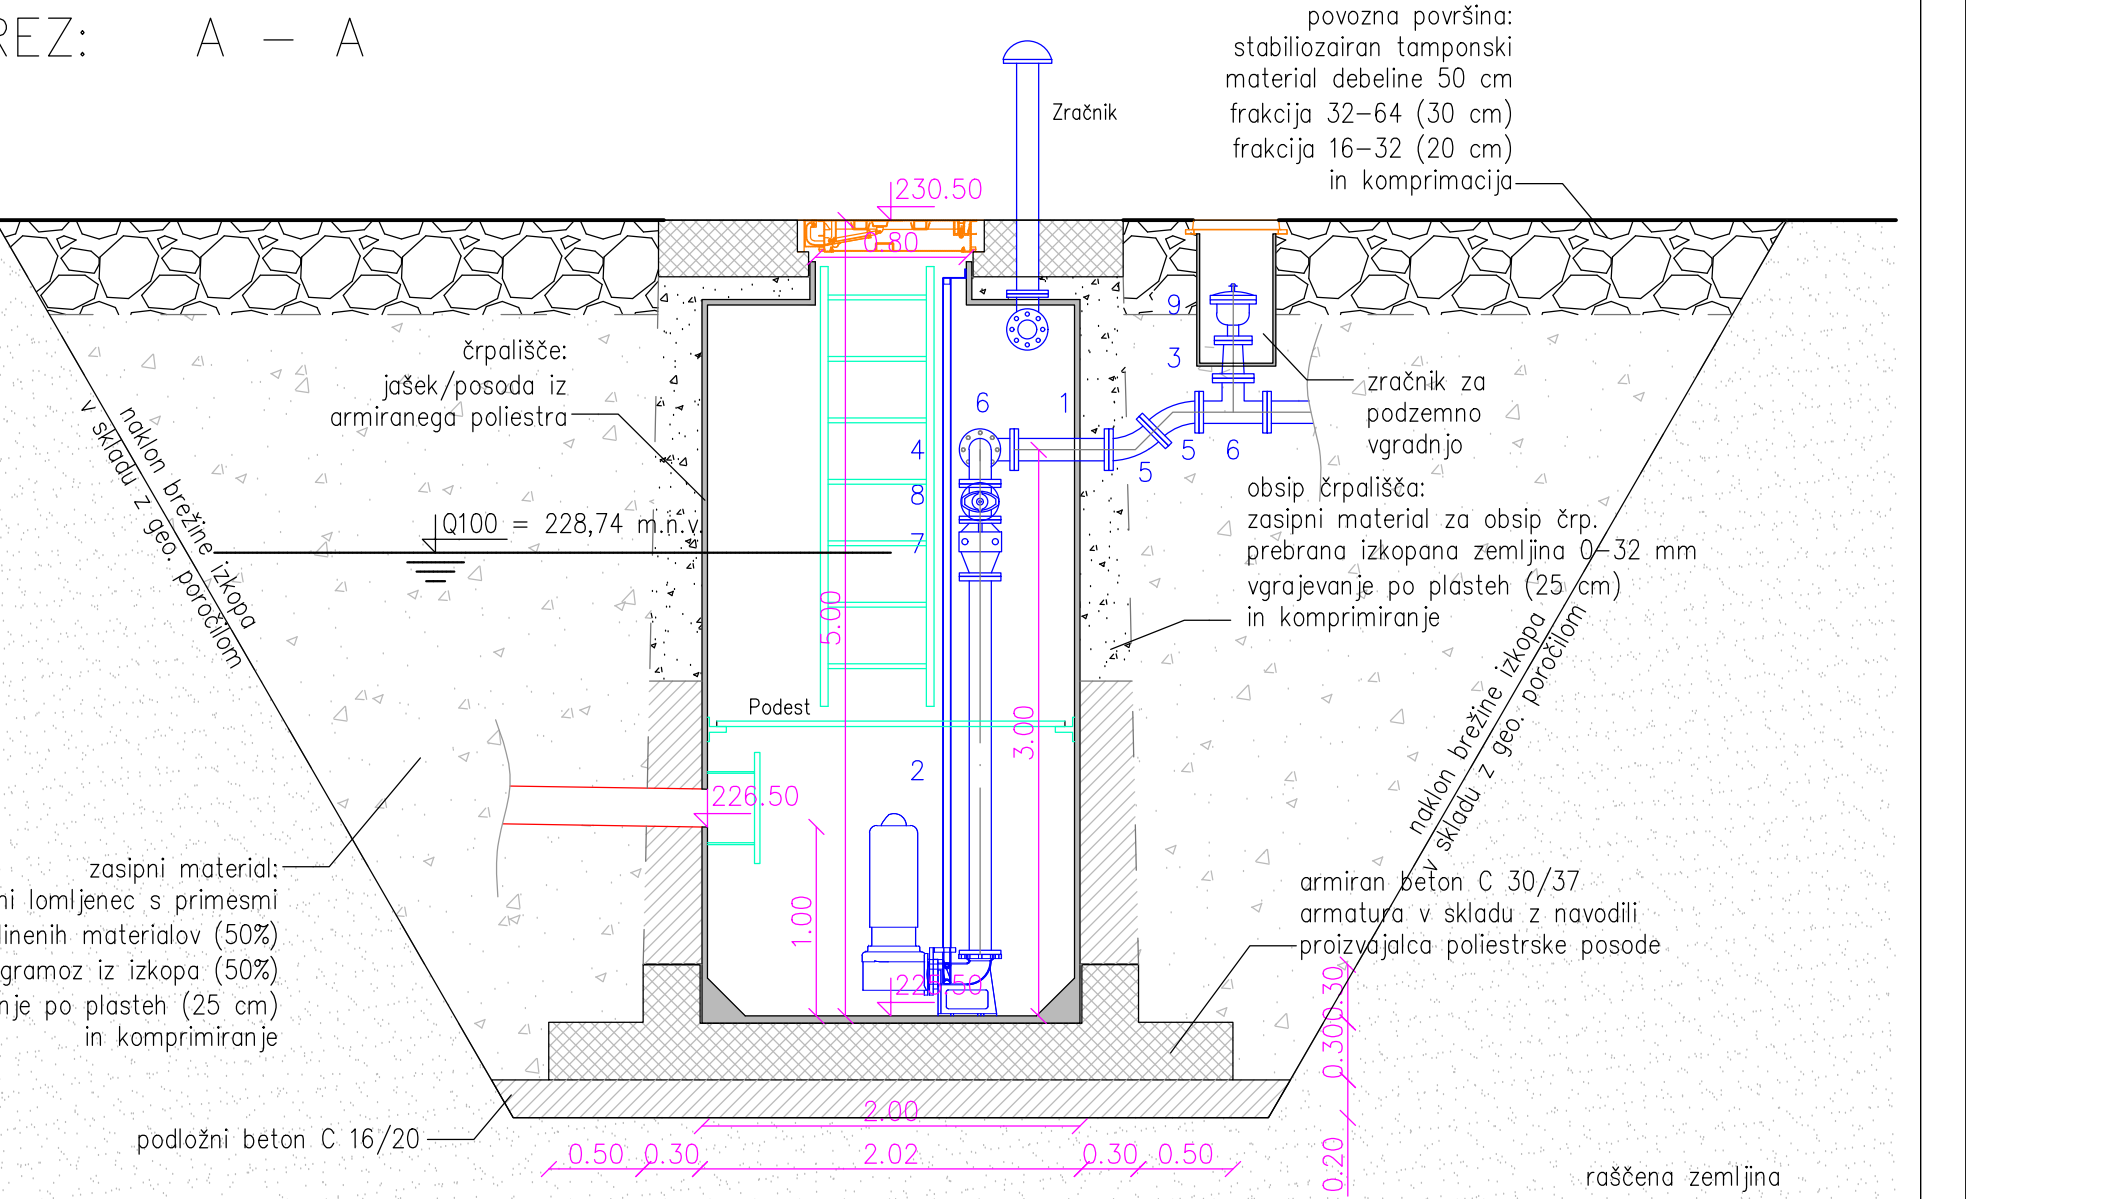[illegible]